



DOORGETROKKEN STREPEN



KANTSTREPEN

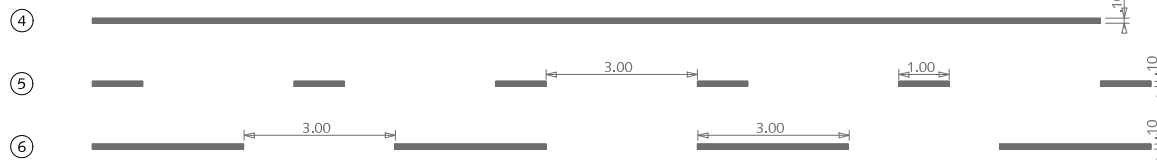

ONDERBROKEN STREPEN

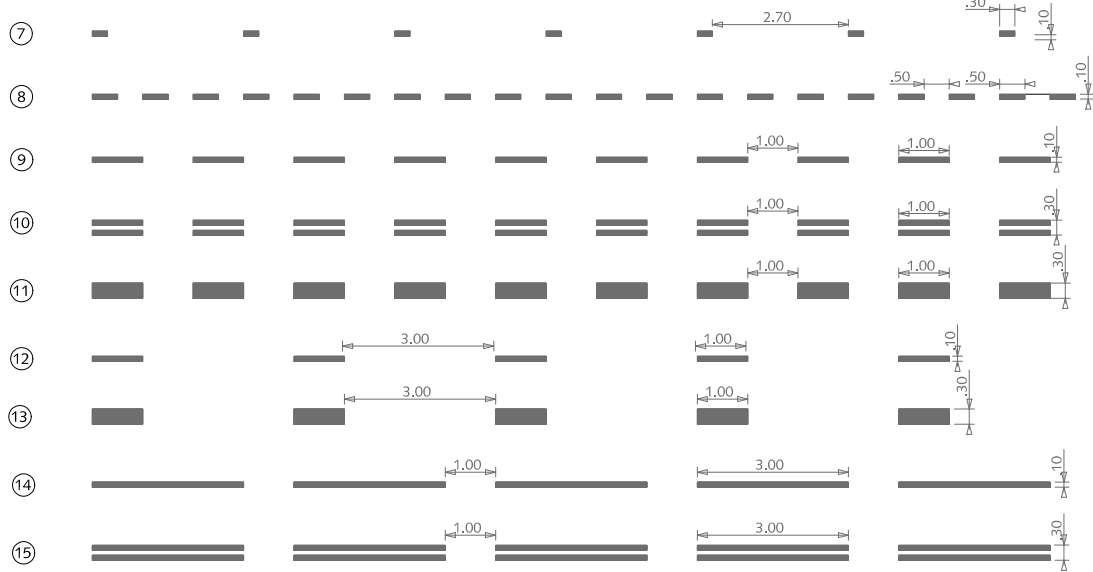

STOPSTREPEN



## BELIJNING THERMOPLAST OP ASFALT

DOORGETROKKEN STREPEN

- ① (0,10)
- ② (0,15)
- ③ 3x (0,10)

KANTSTREPEN

- ④ (0,10)
- ⑤ 1-3 (0,10)
- ⑥ 3-3 (0,10)

ONDERBROKEN STREPEN

- ⑦ 2,70-0,30 (0,10)
- ⑧ 0,50-0,50 (0,10)
- ⑨ 1-1 (0,10)
- ⑩ 3x1-1 (0,10)
- ⑪ 1-1 (0,30)
- ⑫ 1-3 (0,10)
- ⑬ 1-3 (0,30)
- ⑭ 3-1 (0,10)
- ⑮ 3x3-1 (0,10)

STOPSTREPEN

- ⑯ (0,30)

Zie ook CROW publicatie



Gemeente Den Haag




december 2013

RESIDENTIEKWALITEIT


blad: RBE 01

HANDBOEK OPENBARE RUIMTE  
STANDAARD WEGENBOUWDETAILS


DOORGETROKKEN STREPEN

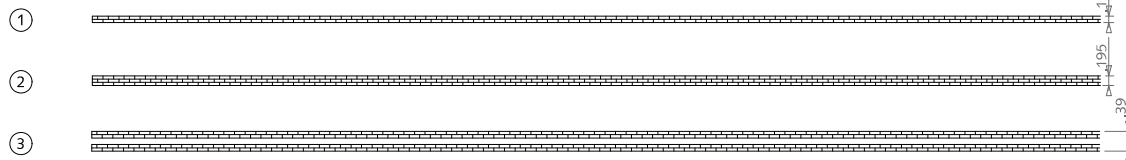


KANTSTREPEN

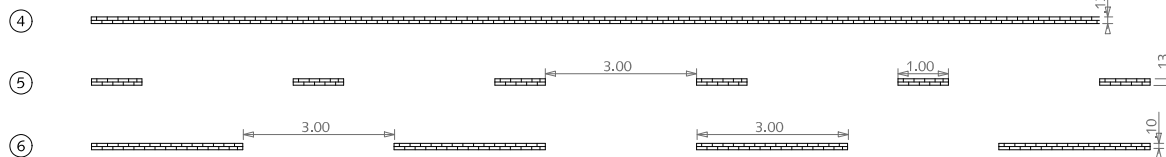

ONDERBROKEN STREPEN

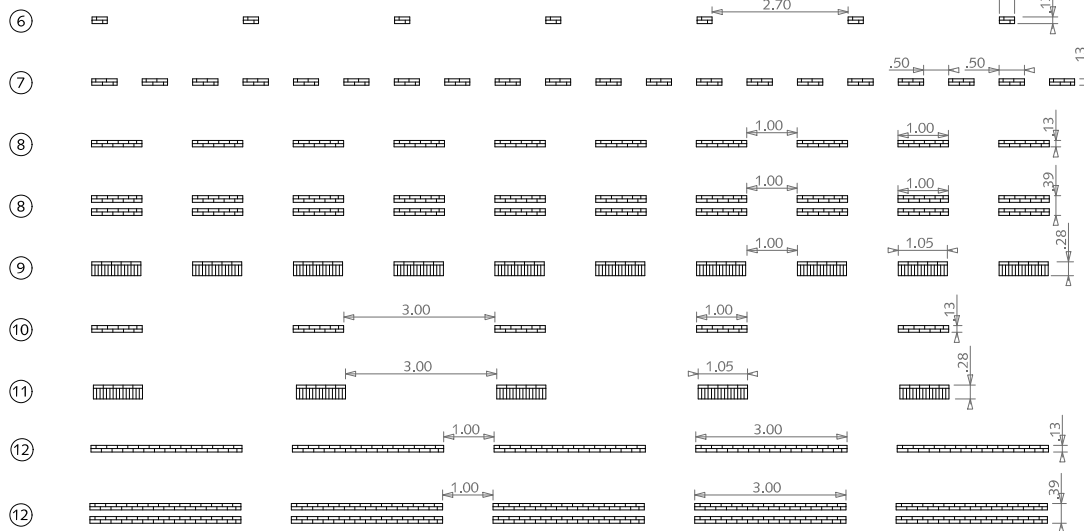

STOPSTREPEN

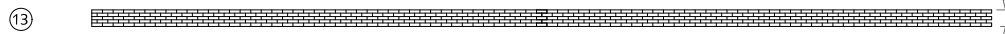

## BELIJNING STRAATBAKSTEEN DIKFORMAAT WIT

DOORGETROKKEN STREPEN

- ① (0,10)
- ② (0,15)
- ③ 3x (0,10)

KANTSTREPEN

- ④ (0,10)
- ⑤ 1-3 (0,10)
- ⑥ 3-3 (0,10)

ONDERBROKEN STREPEN

- ⑦ 2,70-0,30 (0,10)
- ⑧ 0,50-0,50 (0,10)
- ⑨ 1-1 (0,10)
- ⑩ 3x1-1 (0,10)
- ⑪ 1-1 (0,30)
- ⑫ 1-3 (0,10)
- ⑬ 1-3 (0,30)
- ⑭ 3-1 (0,10)
- ⑮ 3x3-1 (0,10)


STOPSTREPEN

- ⑯ (0,30)

Zie ook CROW publicatie



Gemeente Den Haag

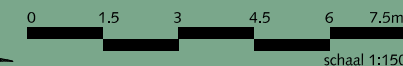

schaal 1:150


december 2013

RESIDENTIEKWALITEIT


blad: RBE 02

HANDBOEK OPENBARE RUIMTE  
STANDAARD WEGENBOUWDETAILS


DOORGETROKKEN STREPEN

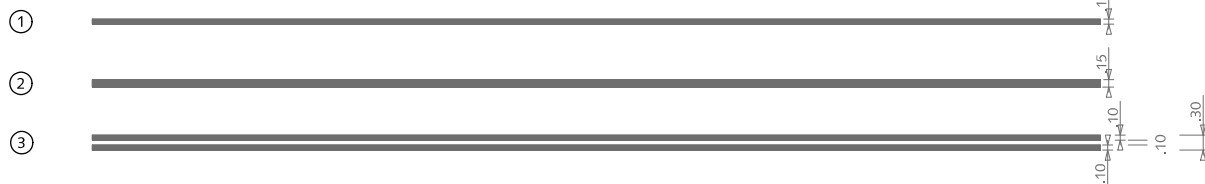

KANTSTREPEN

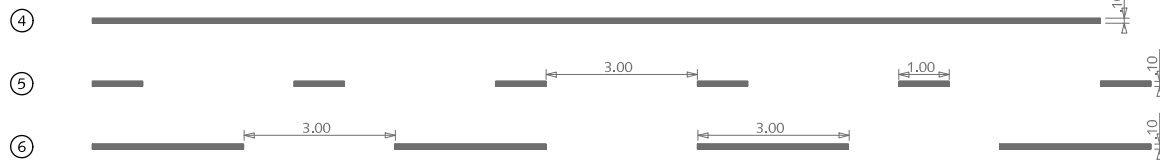

ONDERBROKEN STREPEN

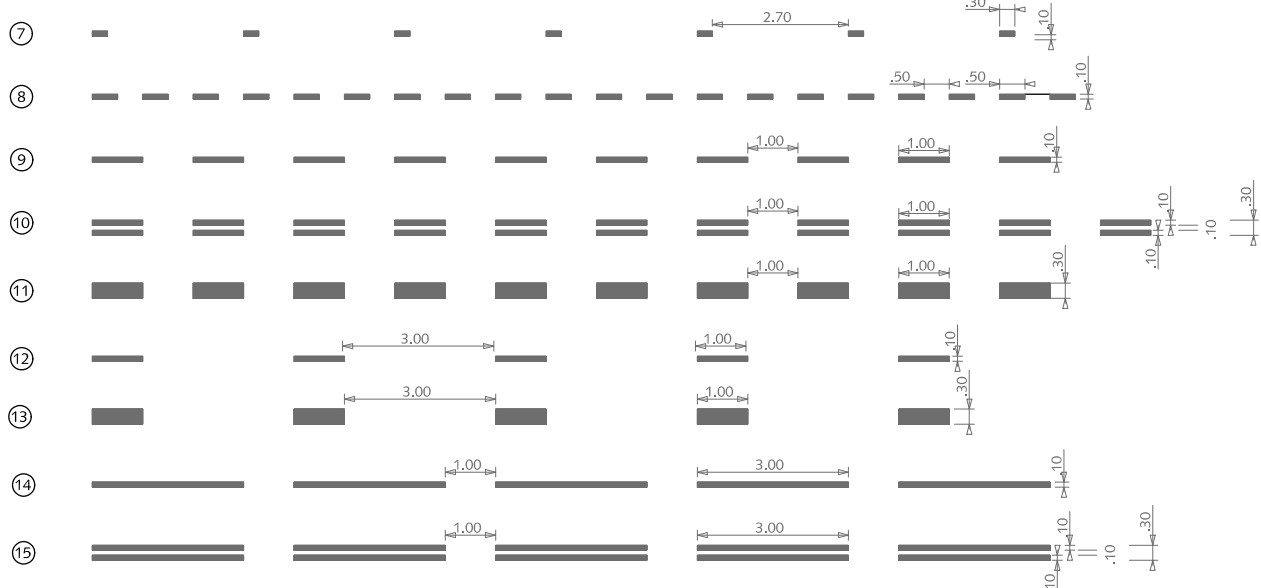

STOPSTREPEN



**BELIJNING**  
**THERMOPLAST OP ASFALT**

DOORGETROKKEN STREPEN

- ① (0,10)
- ② (0,15)
- ③ 2x (0,10)

KANTSTREPEN

- ④ (0,10)
- ⑤ 1-3 (0,10)
- ⑥ 3-3 (0,10)

ONDERBROKEN STREPEN

- ⑦ 2,70-0,30 (0,10)
- ⑧ 0,50-0,50 (0,10)
- ⑨ 1-1 (0,10)
- ⑩ 2x1-1 (0,10)
- ⑪ 1-1 (0,30)
- ⑫ 1-3 (0,10)
- ⑬ 1-3 (0,30)
- ⑭ 3-1 (0,10)
- ⑮ 2x3-1 (0,10)


STOPSTREPEN

- ⑯ (0,30)

zie ook CROW publicatie



Gemeente Den Haag

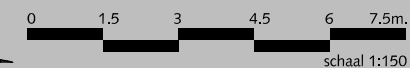


december 2013

HOFSTADKWALITEIT


blad: HBE 01

HANDBOEK OPENBARE RUIMTE  
STANDAARD WEGENBOUWDETAILS


DOORGETROKKEN STREPEN

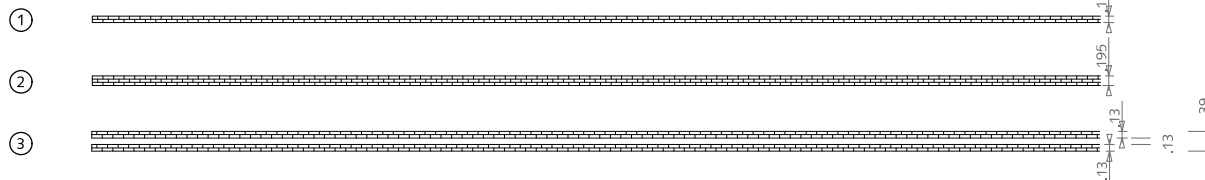

KANTSTREPEN

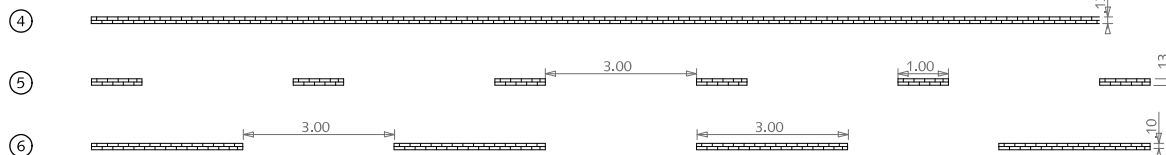

ONDERBROKEN STREPEN

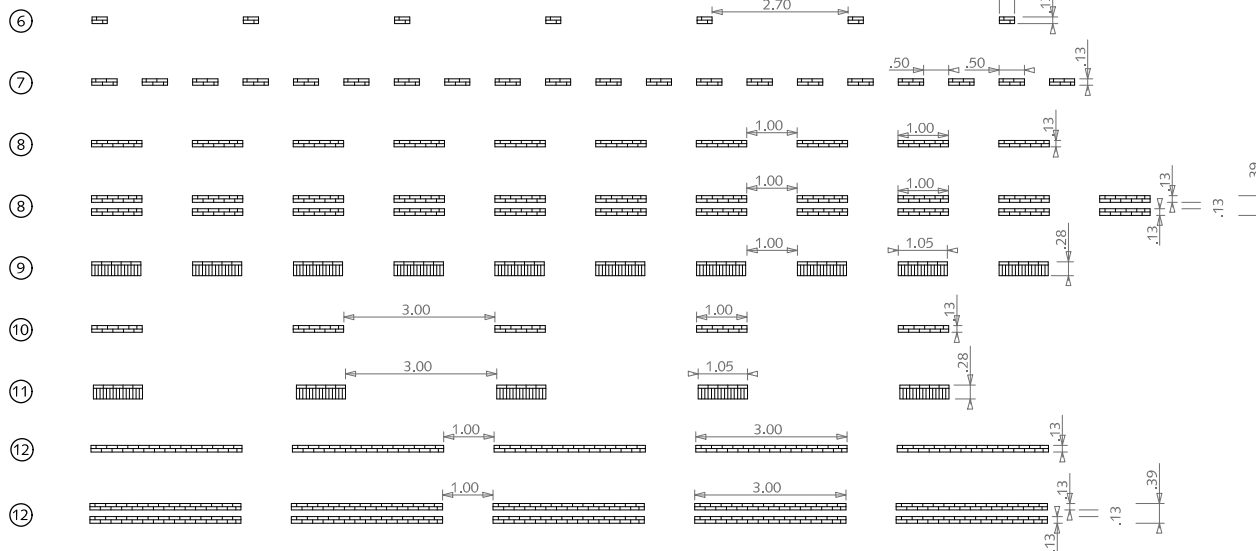

STOPSTREPEN



## BELIJNING STRAATBAKSTEEN DIKFORMAAT WIT

DOORGETROKKEN STREPEN

- ① (0,10)
- ② (0,15)
- ③ 2x (0,10)

KANTSTREPEN

- ④ (0,10)
- ⑤ 1-3 (0,10)
- ⑥ 3-3 (0,10)

ONDERBROKEN STREPEN

- ⑦ 2,70-0,30 (0,10)
- ⑧ 0,50-0,50 (0,10)
- ⑨ 1-1 (0,10)
- ⑩ 2x1-1 (0,10)
- ⑪ 1-1 (0,30)
- ⑫ 1-3 (0,10)
- ⑬ 1-3 (0,30)
- ⑭ 3-1 (0,10)
- ⑮ 2x3-1 (0,10)

STOPSTREPEN

- ⑯ (0,30)

zie ook CROW publicatie



Gemeente Den Haag



schaal 1:150

december 2013

HOFSTADKWALITEIT

blad: HBE 02

HANDBOEK OPENBARE RUIMTE  
STANDAARD WEGENBOUWDETAILS